


1 階平面図 S=1/50

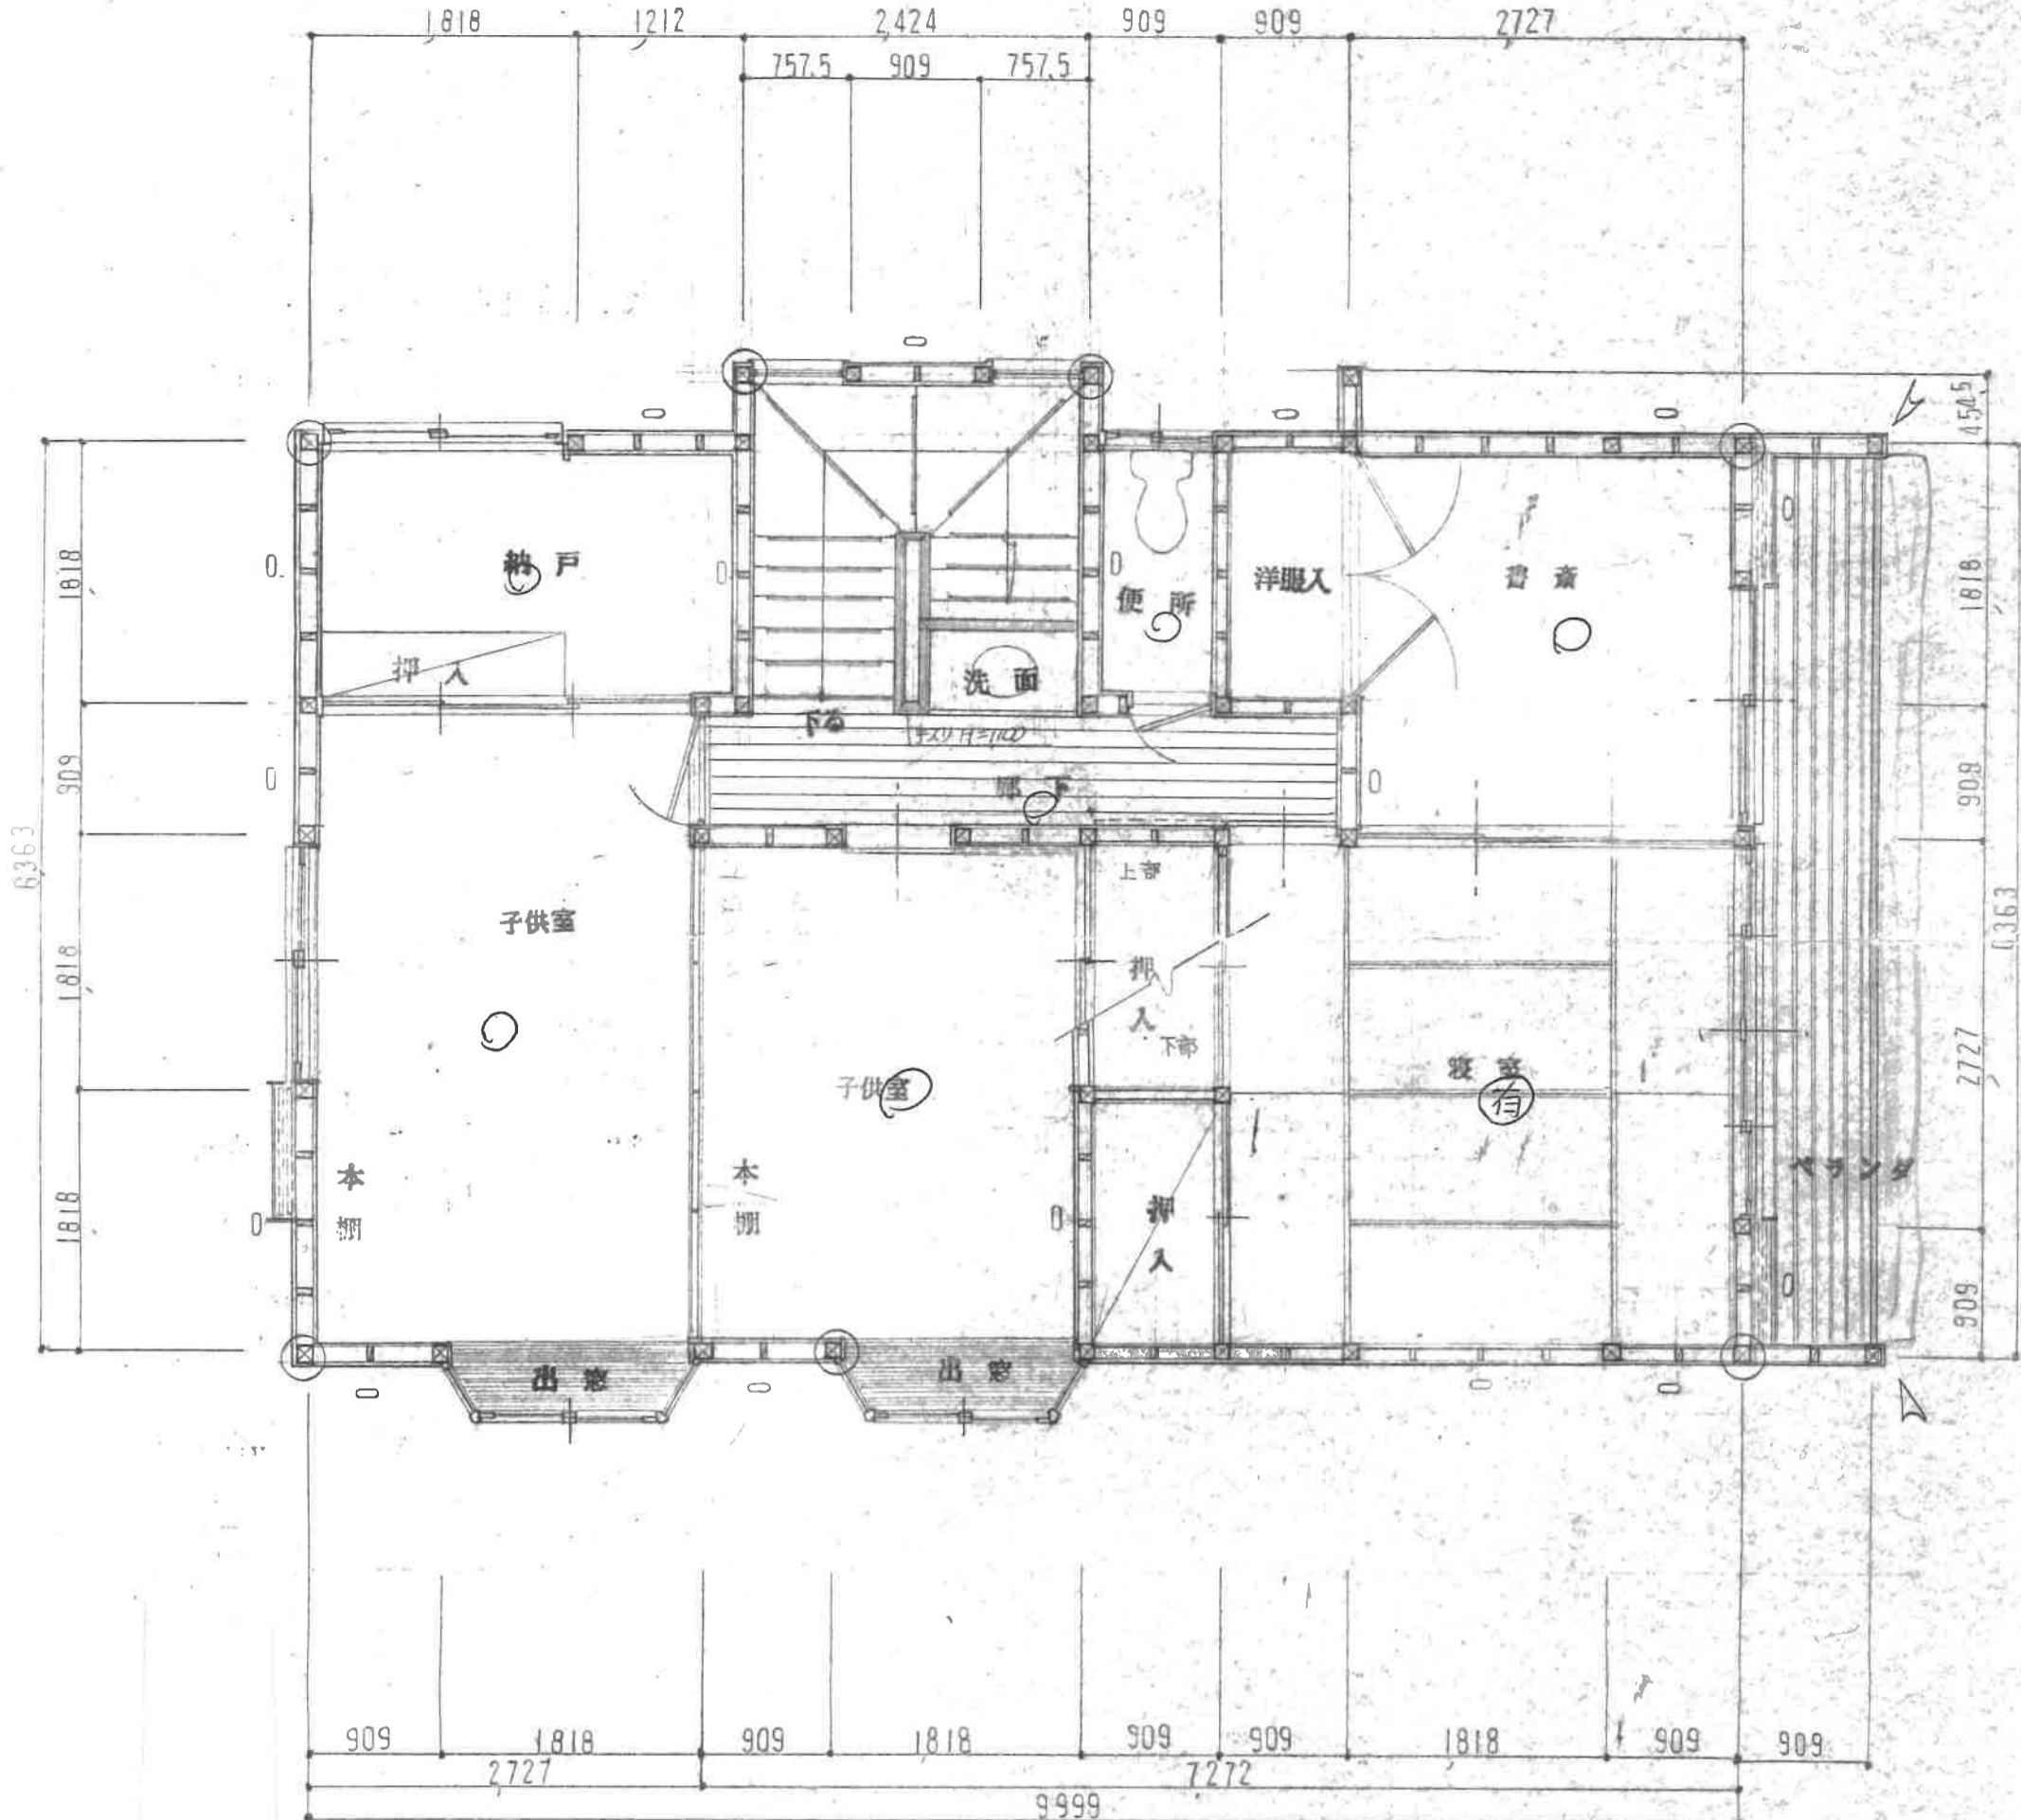

2 階平面図 S=1/50